




B-B kesiti (1/50)

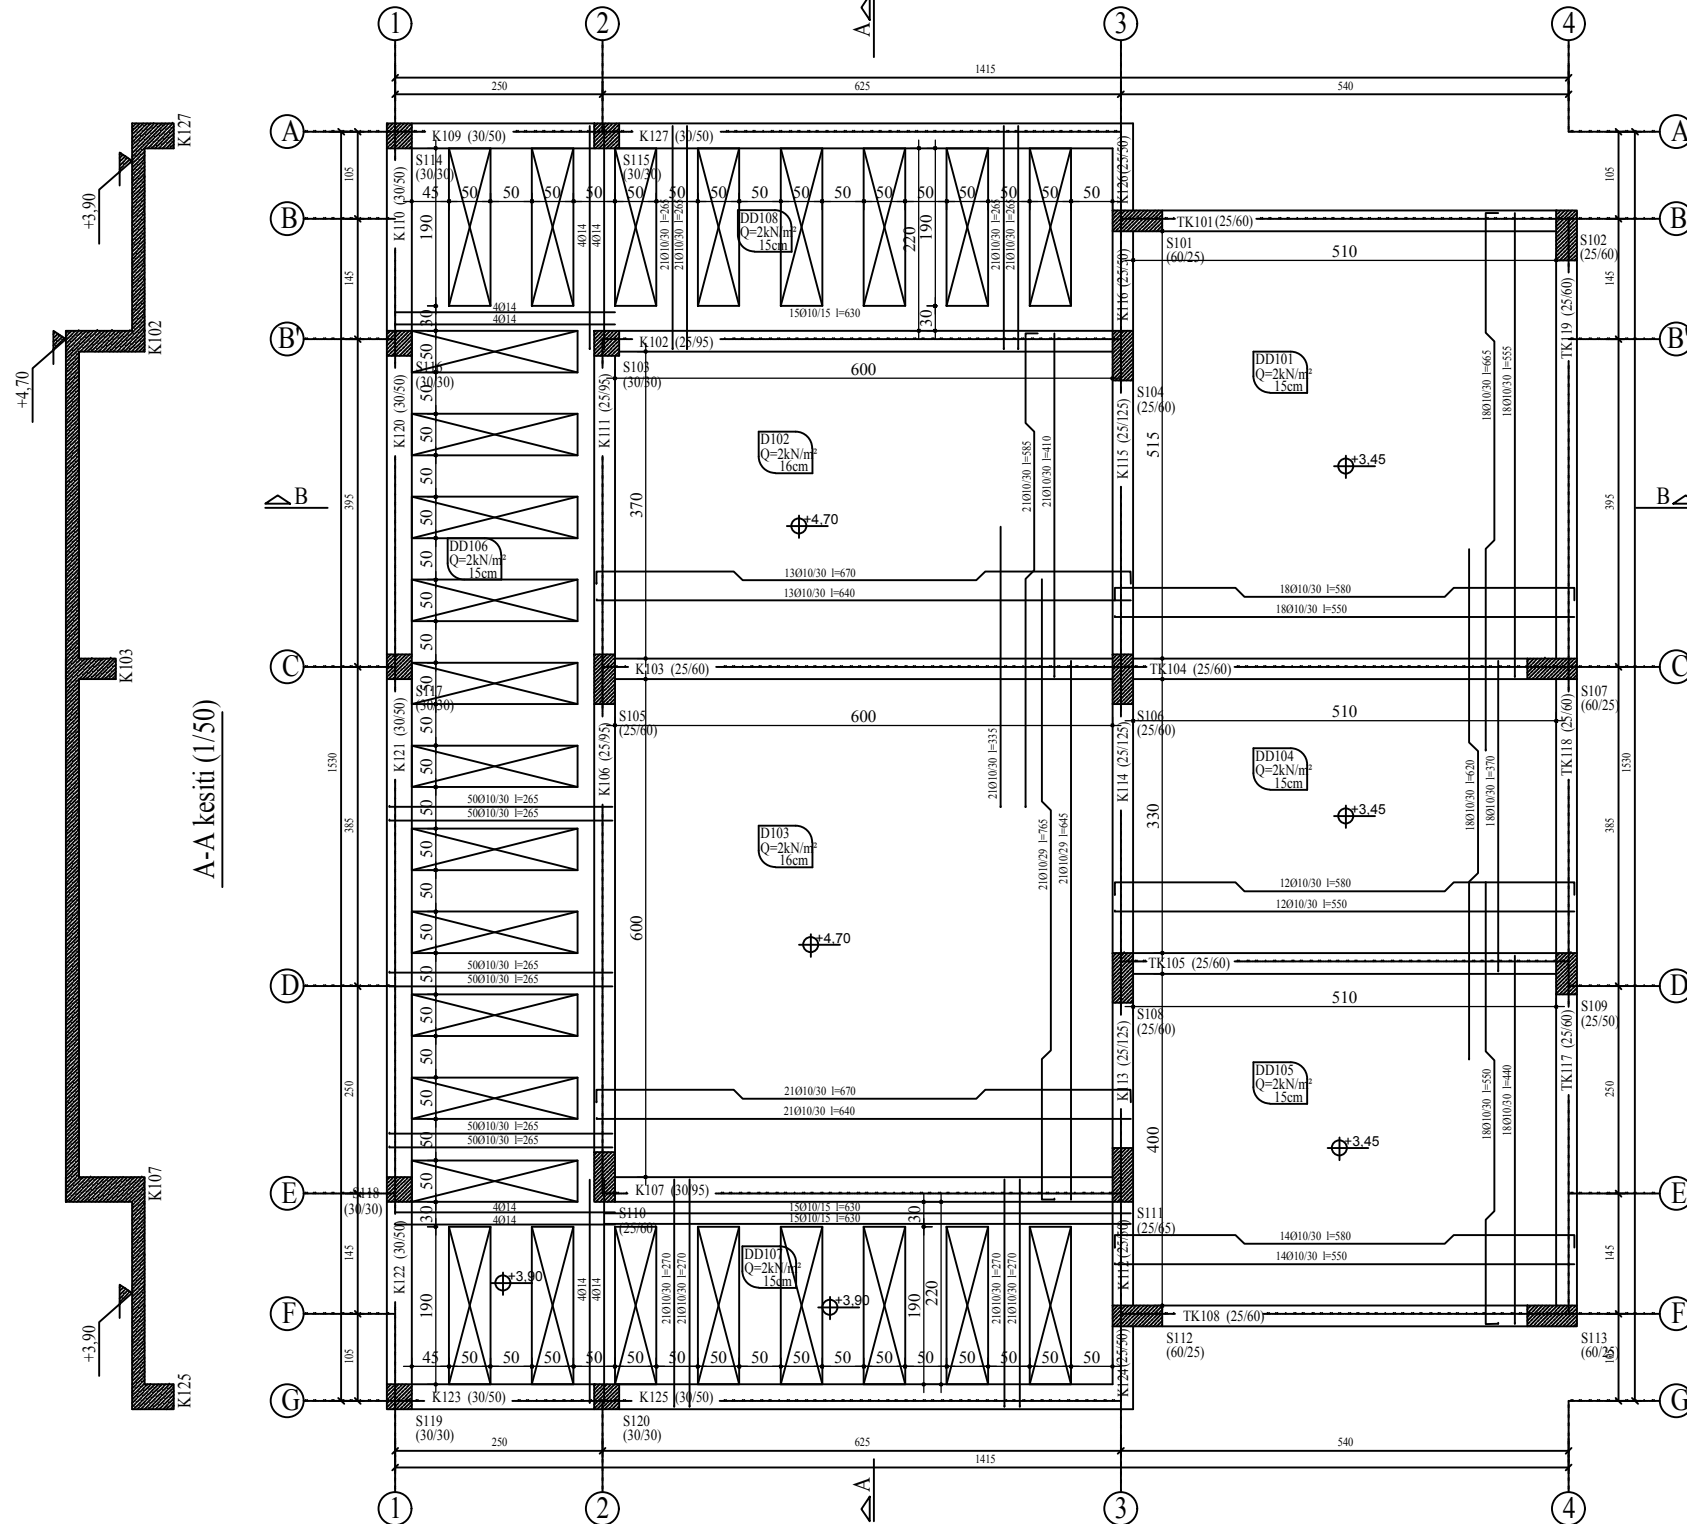


A-A kesiti (1/50)

KALIP ve DONATI PLANI ÖLÇEK:1/50

+4.70/+3.60 KAT KIRIŞLARI DONATI TABLOSU

Kiriş no	Ebad	Sol üst ek	Sol alt ek	Montaj	Düz	Pilve	Sağ üst ek	Sağ alt ek	Gövde	Etriye
TK101	25x60	1016	-	3014	4012	-	-	-	2012	08/20/10
K102	25x95	-	-	3016	4016	-	-	-	4012	08/20/10
K103	25x60	-	-	3014	5014	-	5012	-	2012	08/20/10
TK104	25x60	2012	-	3016	3014	-	-	-	2012	08/20/10
TK105	25x60	-	-	3014	4014	-	-	-	2012	08/20/10
K106	25x95	-	-	3016	4014	-	-	-	4012	08/10
K107	30x95	1012	-	3016	5014	-	1012	-	4012	08/20/10
TK108	25x60	1012	-	3016	3014	-	-	-	2012	08/20/10
K109	30x50	1014	-	2012	3014	-	2014	-	-	08/10
K110	30x50	-	-	3014	3014	-	-	-	-	08/10
K111	25x95	-	-	3016	3016	-	-	-	4012	08/10
K112	25x50	1014	-	2012	3012	-	1012	-	2012	08/10
K113	25x125	3016	-	2012	4016	-	3016	-	6012	08/10
K114	25x125	-	-	2012	5014	-	3016	-	6012	08/10
K115	25x125	-	-	2012	5014	-	3016	-	6012	08/10
K116	25x50	1012	-	2012	3012	-	1014	-	2016	08/10
TK117	25x60	-	-	3014	3014	-	-	-	2012	08/20/10
TK118	25x60	-	-	3014	3014	-	-	-	2012	08/10
TK119	25x60	-	-	3014	3014	-	-	-	2012	08/20/10
K120	30x50	-	-	3014	3014	-	-	-	-	08/20/10
K121	30x50	-	-	3014	3014	-	-	-	-	08/20/10
K122	30x50	-	-	3014	3014	-	-	-	-	08/10
K123	30x50	1014	-	2012	3014	-	2014	-	-	08/10
K124	25x50	-	-	2012	2012	-	1014	-	-	08/10
K125	30x50	-	-	2012	4012	-	-	-	-	08/20/10
K126	25x50	1014	-	2012	2012	-	-	-	2012	08/10
K127	30x50	-	-	2012	4012	-	1012	-	-	08/20/10

DÖSEME DETAYI
ÖLÇEK:1/20

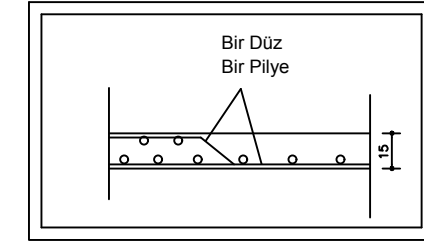

MALZEME

BETON SINIFI : C25 (fck:25MPa)

CELİK SINIFI : S420 (fyk:420MPa)

PROJE ADI:	ÇATALKÖY BELEDİYESİ'NE AİT DÜĞÜN SALONU ve REKREASYON PROJESİ				
MÜELLİF ADI:	AD	SOYADI	NO:	İMZA	TARİH
İNŞ. MÜH.	MEHMET	EMİNOĞLU	9907		AĞUSTOS
MİMAR ADI:	AHMET	RENÇBER	413		2017
PAFTA ADI:	KALIP ve DONATI PLANI ÖLÇEK:1/50				B/A 04