


## MAHAL LİSTESİ

| MAHAL | DOSEME   | DUVAR                 | TAVAN                 |
|-------|----------|-----------------------|-----------------------|
| 1     | K.MOZAIK | 3 EL SIVA<br>+ P.BOYA | 3 EL SIVA<br>+ P.BOYA |
| 2     | SERAMİK  | FAYANS                | 3 EL SIVA<br>+ P.BOYA |
| 3     | K.MOZAIK | 3 EL SIVA<br>+ P.BOYA | ---                   |

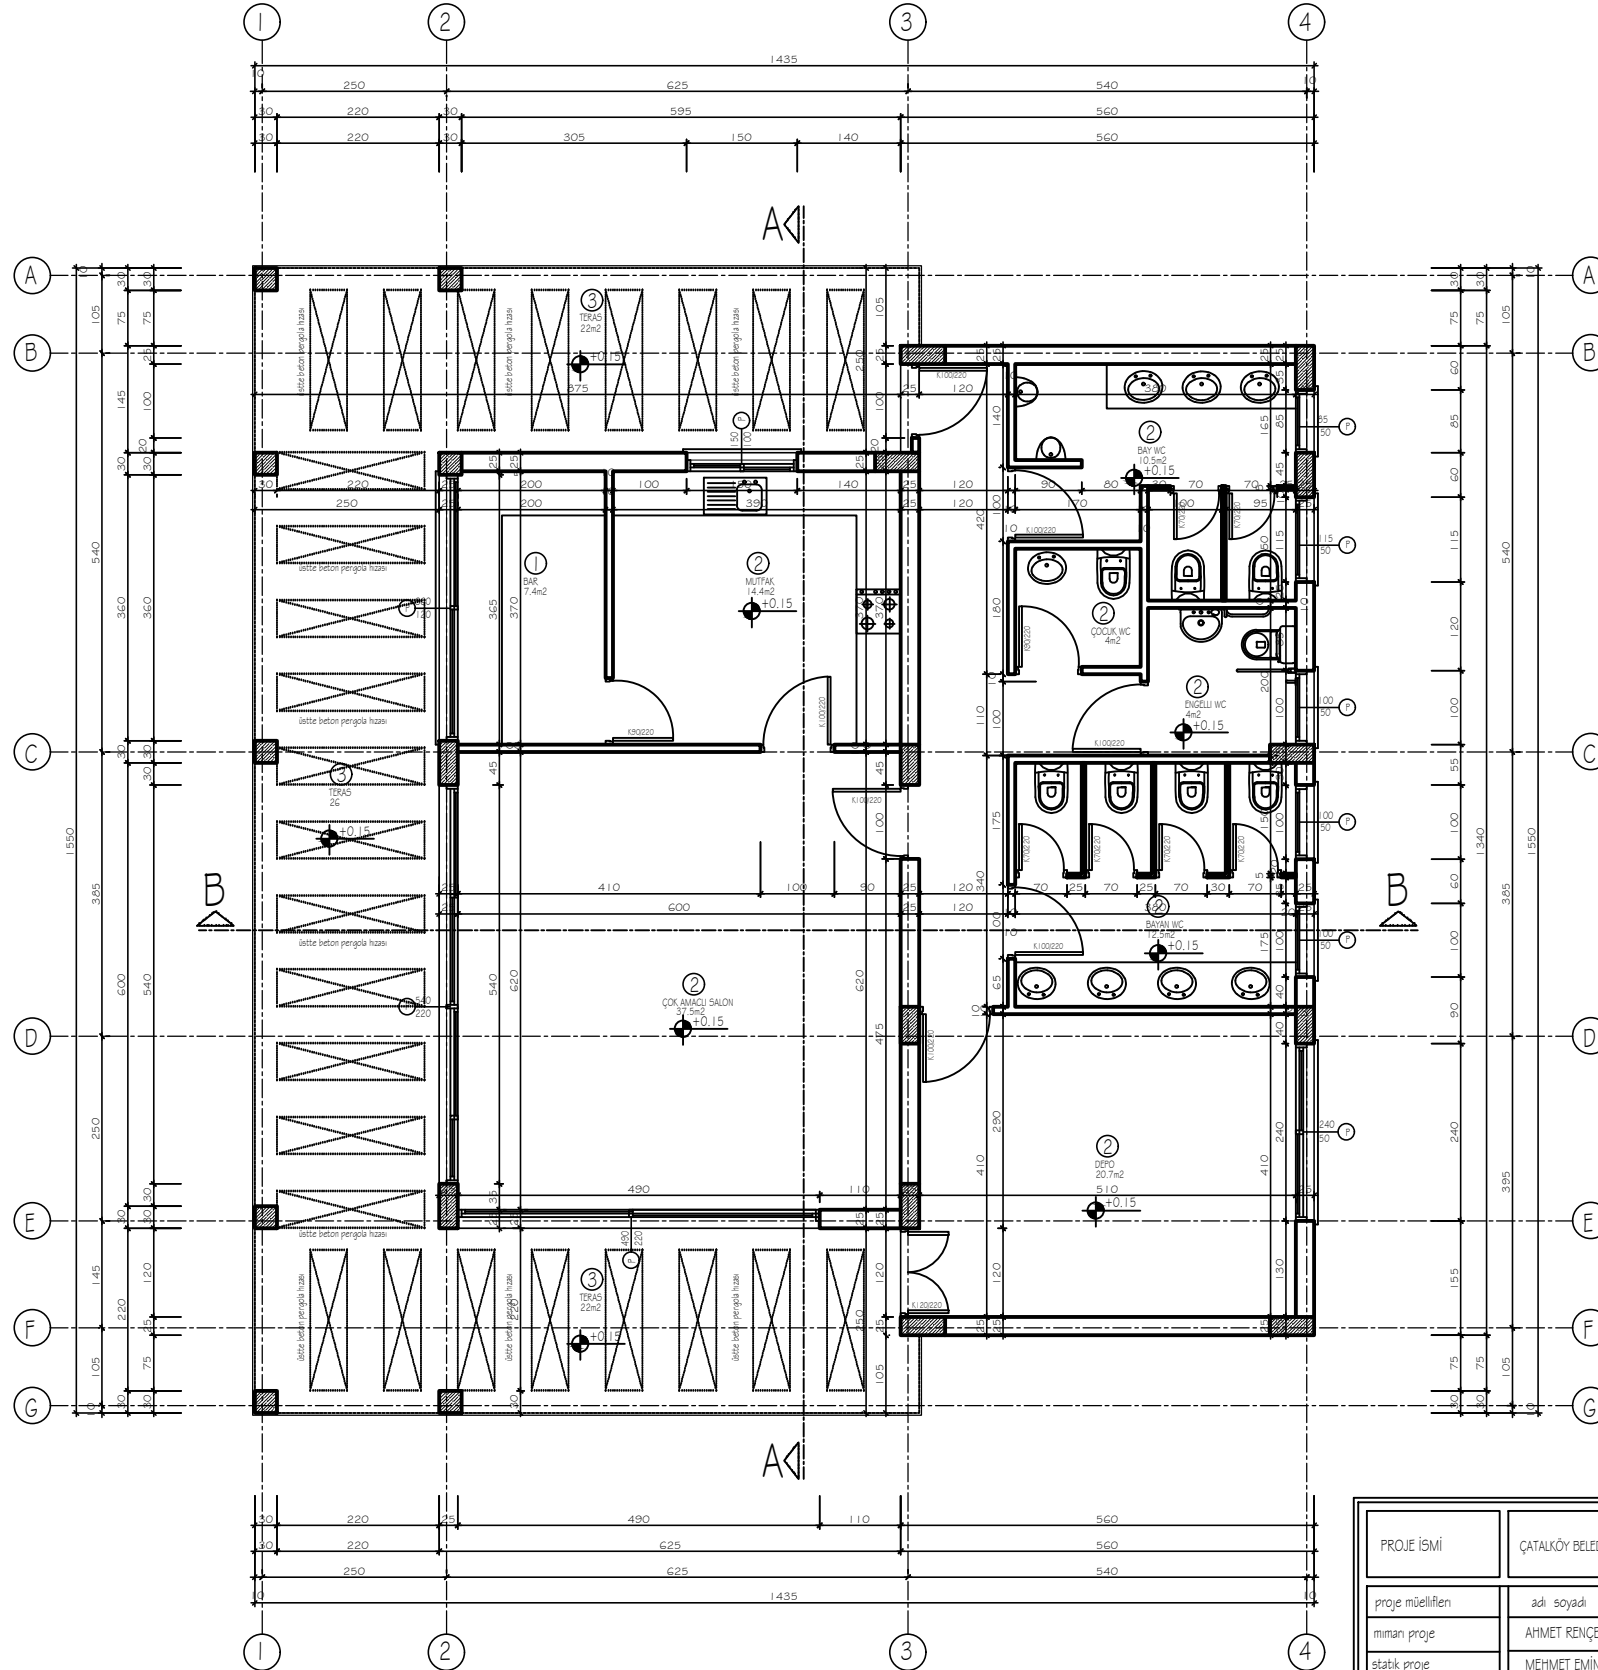

ZEMİN KAT PLANI  
Brüt Alan: 140 m<sup>2</sup>

|                   |  |          |          |         |
|-------------------|--|----------|----------|---------|
| PROJE İSMİ        | ÇATALKÖY BELEDİYESİNE AİT DÜĞÜN SALONU VE REKREASYON PROJESİ |          |          |         |
| proje müellifleri | adi soyadı   | ünvan    | sicil no | 1 m z a |
| mimar proje       | AHMET RENÇBER  | Mimar    | 413      |         |
| statik proje      | MEHMET EMİNOĞLU  | İnş.Müh. | 9907     |         |
| ÖLÇEK             | PAFTA İSMİ   | PAFTA NO |          |         |
| 1/50              | ZEMİN KAT PLANI  | M 04     |          |         |