


MAHAL LİSTESİ

MAHAL	DOSEME	DUVAR	TAVAN
1	K.MOZAIK	3 EL SIVA + P.BOYA	3 EL SIVA + P.BOYA
2	SERAMIK	FAYANS	3 EL SIVA + P.BOYA
3	K.MOZAIK	3 EL SIVA + P.BOYA	---

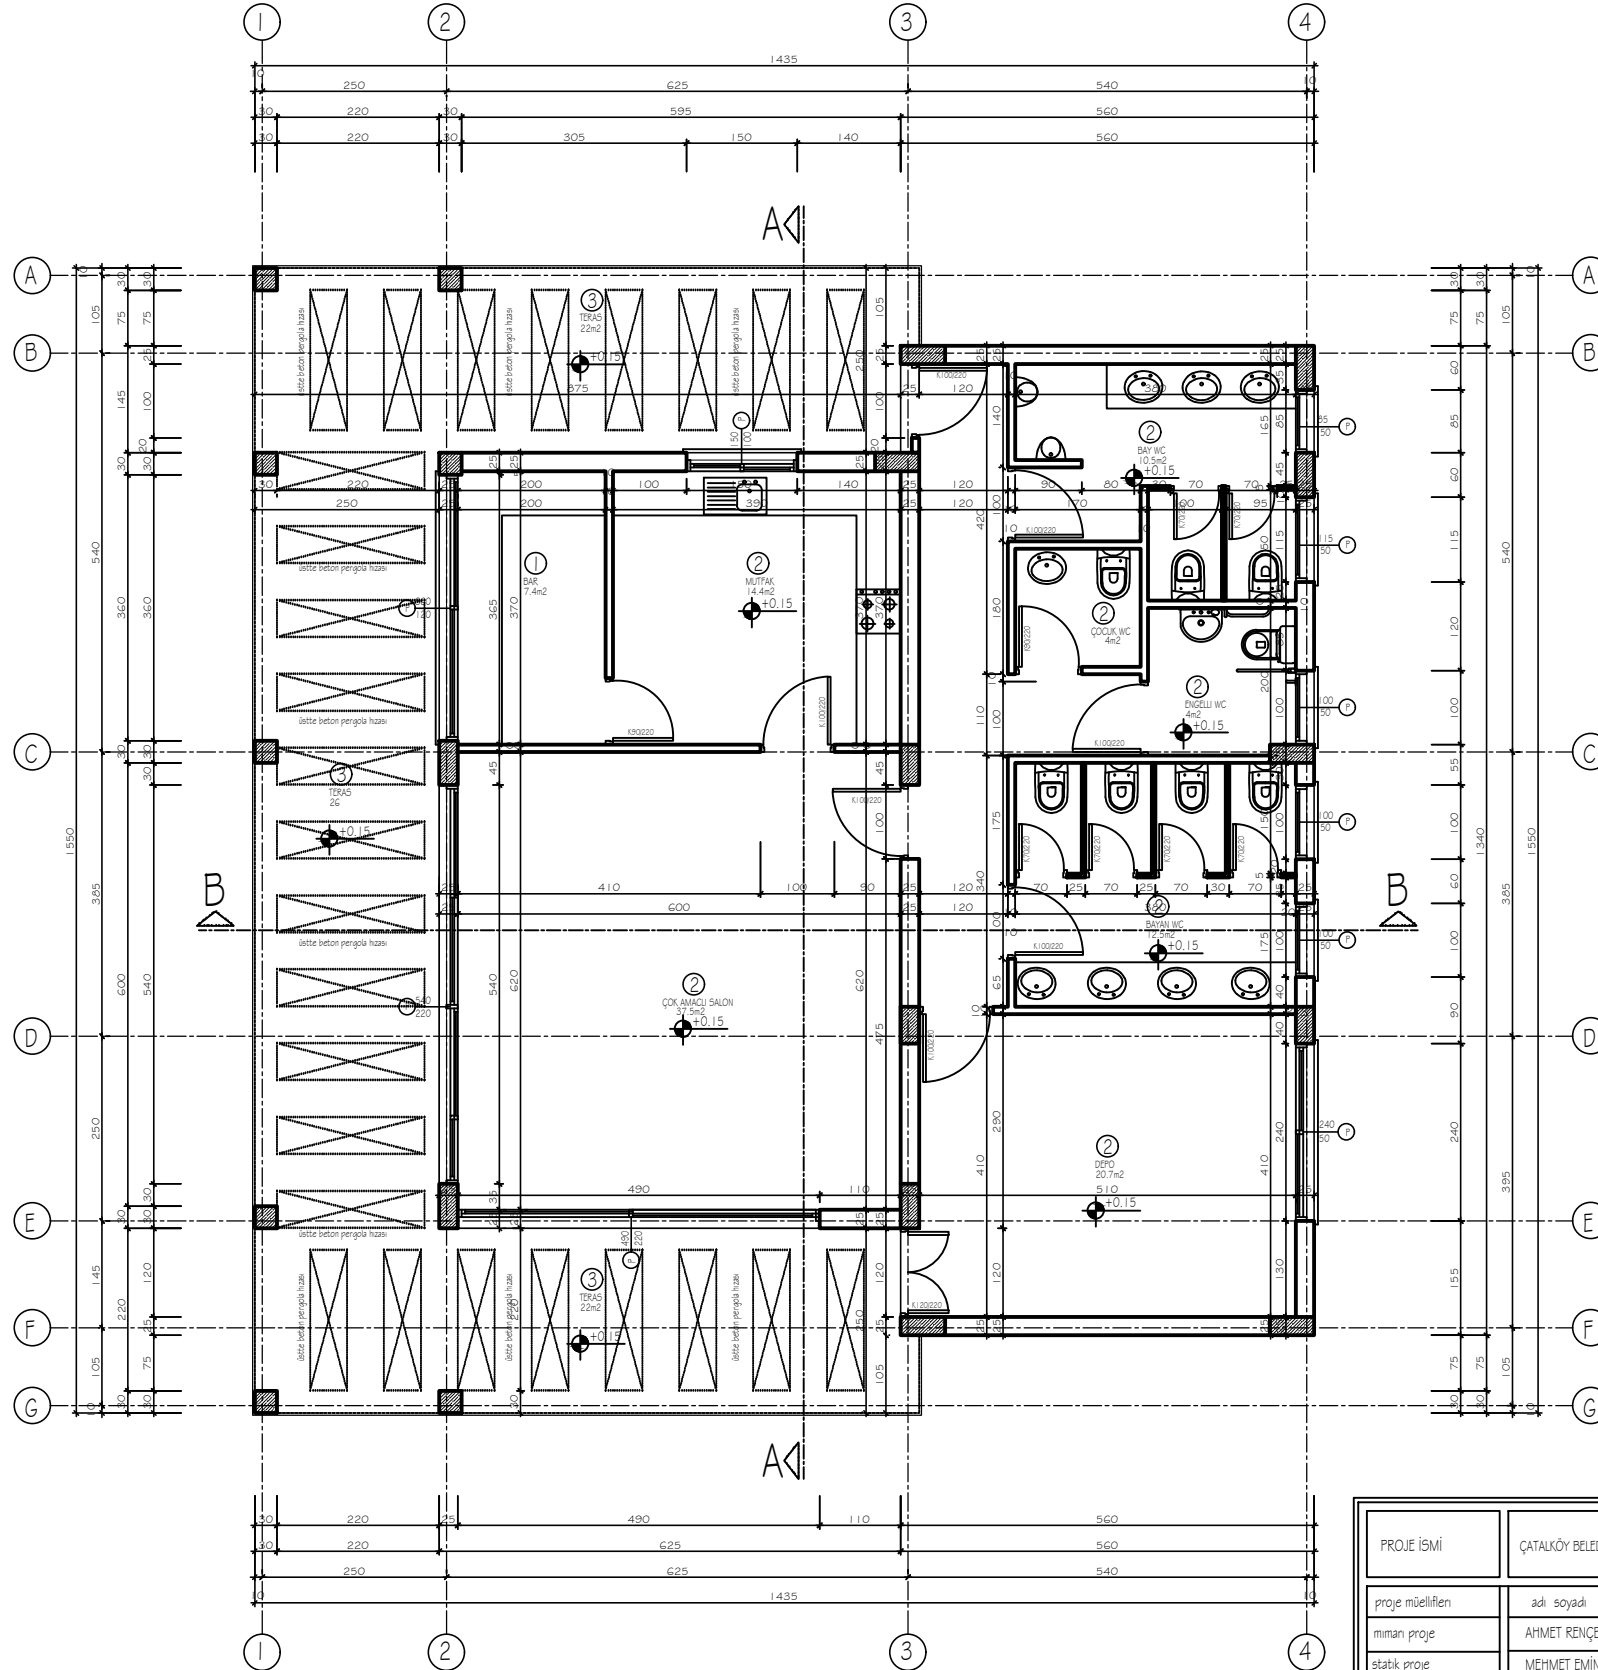

ZEMİN KAT PLANI
Brüt Alan: 140 m²

PROJE İSMİ	ÇATALKÖY BELEDİYESİNE AİT DÜĞÜN SALONU VE REKREASYON PROJESİ			
proje müellifleri	adi soyadı	ünvan	sicil no	1 m z a
mimar proje	AHMET RENÇBER	Mimar	413	
statik proje	MEHMET EMİNOĞLU	İnş.Müh.	9907	
ÖLÇEK	PAFTA İSMİ	PAFTA NO		
1/50	ZEMİN KAT PLANI	M 04		